


This drawing is the property of DC Architecture+Design Ltd and may remain the copyright. The drawing is issued on the condition that it is not copied, reproduced, altered or otherwise, in whole or part, by any unauthorised person without the consent from DC Architecture+Design Ltd. Figures and dimensions are to be taken in preference to these notes.

NOTES

KEY PLAN

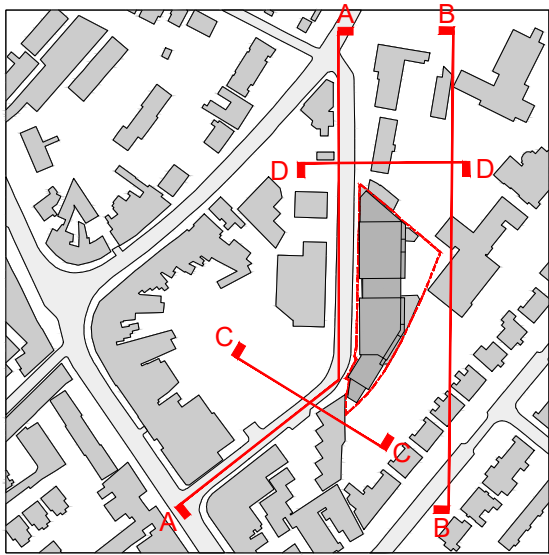

## PLANNING

REVISIONS



Project:  
21-57 WILLOW WAY  
SYDENHAM

Client:  
KITEWOOD ESTATES LTD

Scale:  
1:200 @A0  
1:400 @A2

Title:  
Existing Contextual Elevations

Drawing Number:  
KTW034-DCR-EX-EL-A-0001

Date:  
29.11.2022

Drawn by:  
HD


Approved by:  
CD

DCARCHITECTURE+DESIGN  
Unit 112, Hargrave Building, 12-14 Hargrave Road, LONDON E8 1TL  
Tel: +44 (0)20 784 9305 Fax: +44 (0)20 784 9322  
Email: info@DCArchitecture.com







E ELEVATION A - Existing  
1:100@A0, 1:200@A2

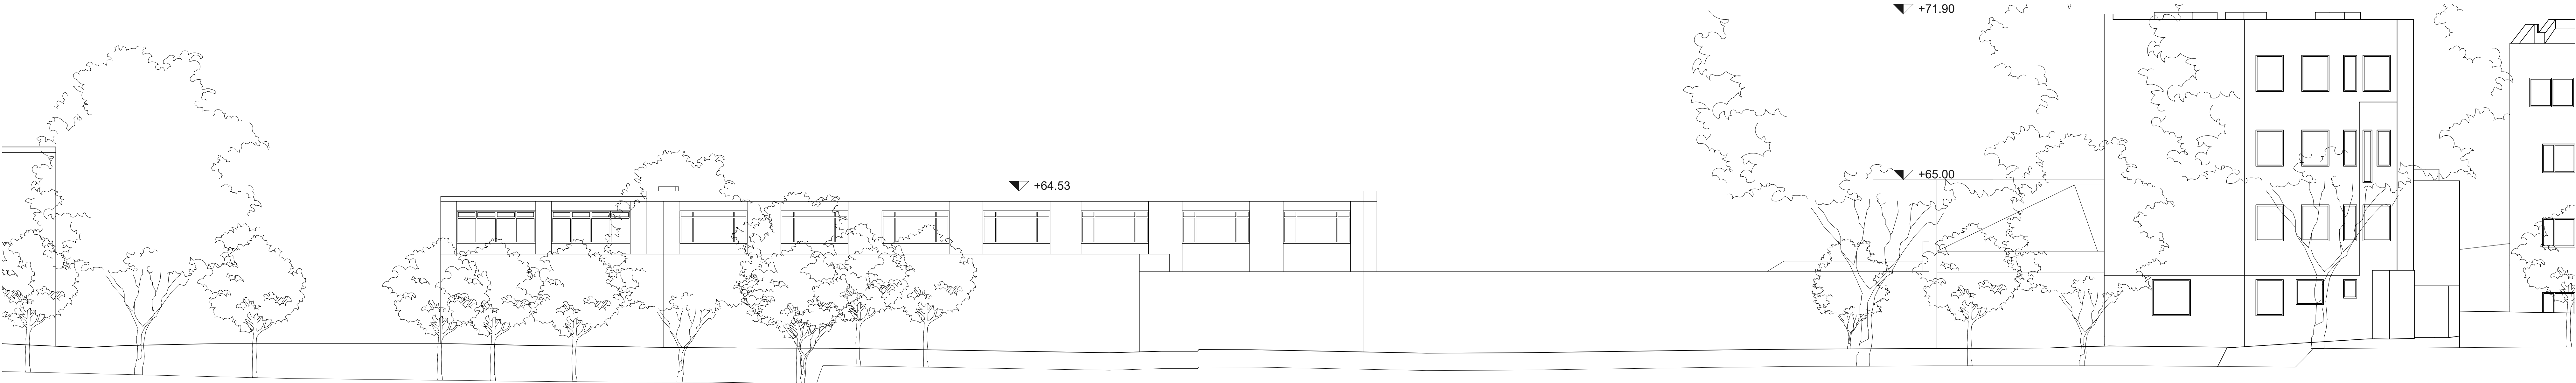

E ELEVATION B - Existing  
1:100@A0, 1:200@A2

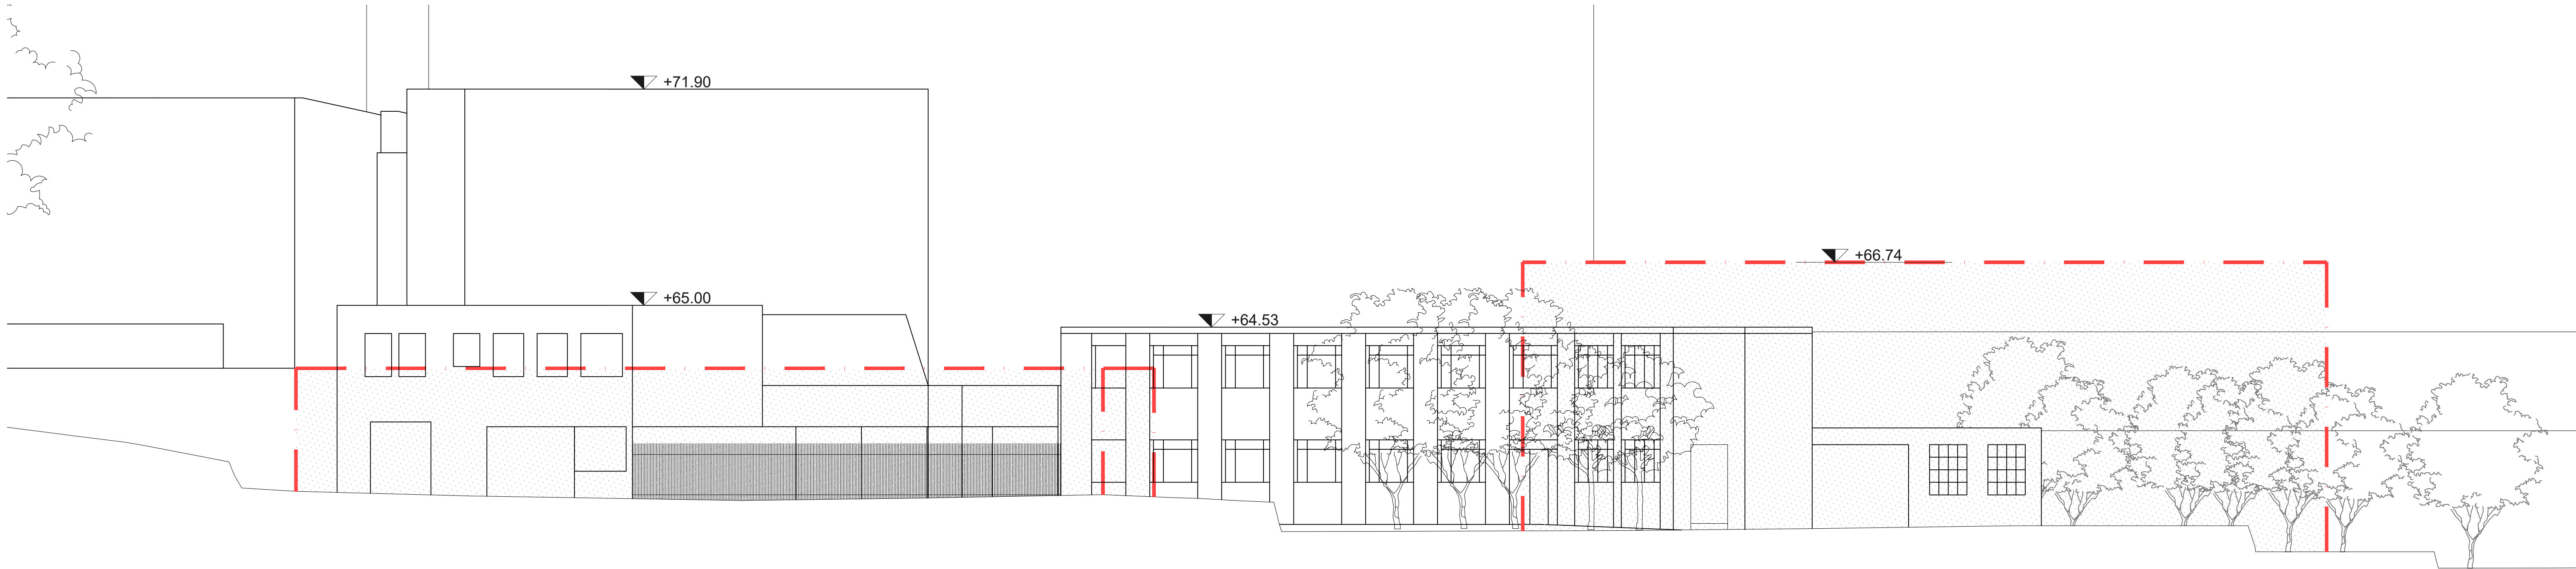

E ELEVATION C - Existing  
1:100@A0, 1:200@A2

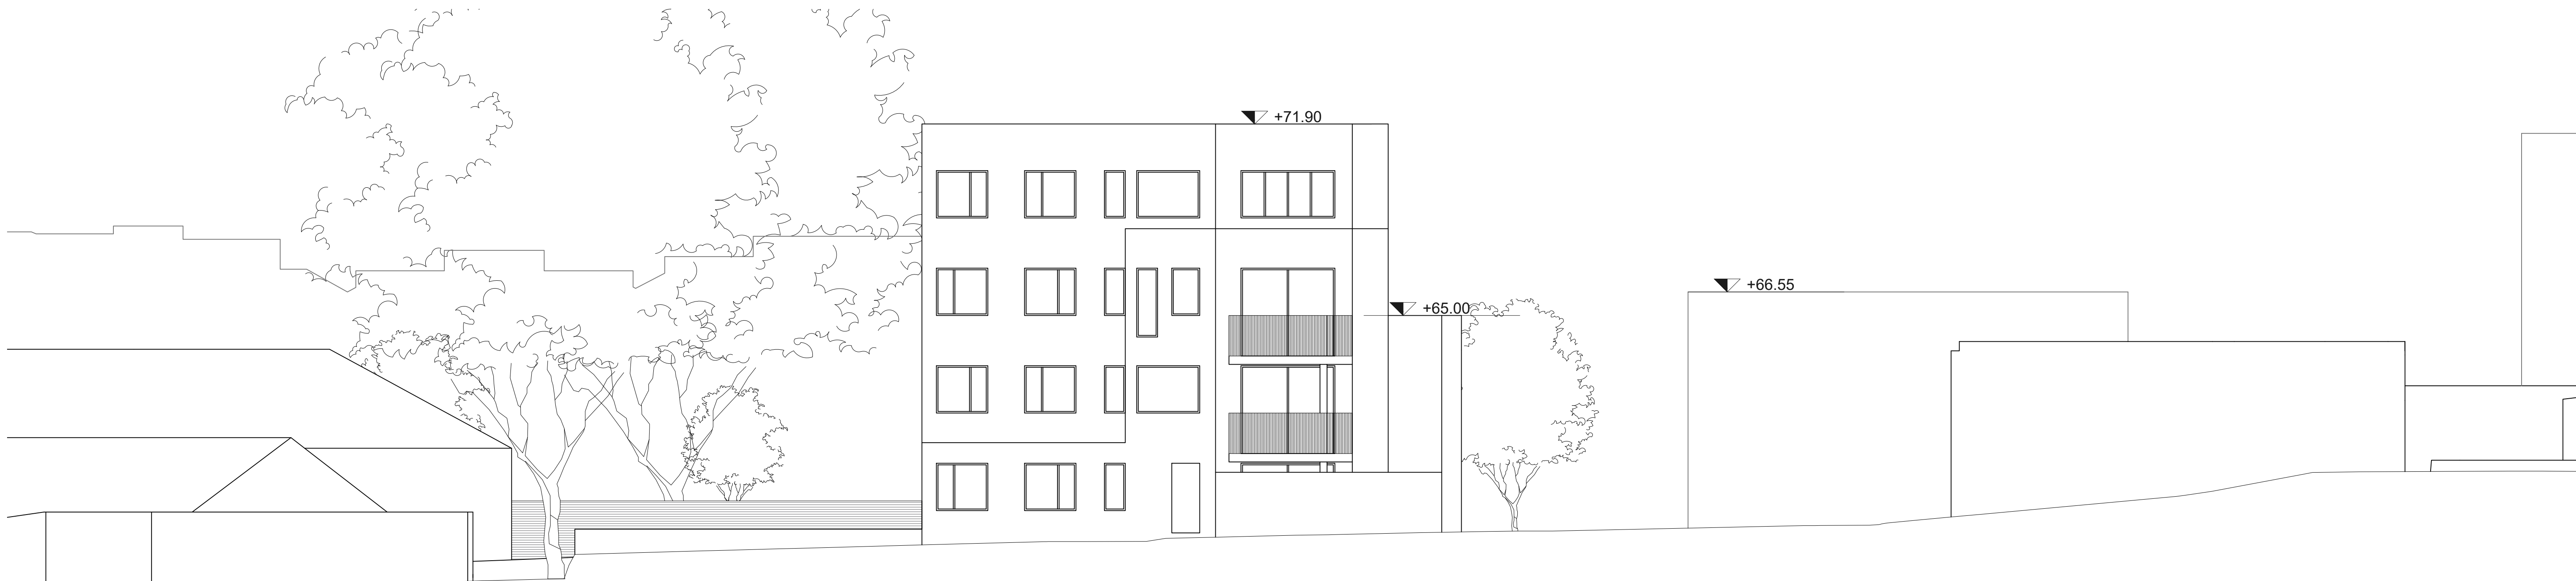


E ELEVATION D - Existing  
1:100@A0, 1:200@A2

This drawing is the property of DC Architecture+Design Ltd and may remain the copyright. The drawing is issued on the condition that it is not copied, reproduced, altered or otherwise, in whole or part, by any unauthorised person without the consent from DC Architecture+Design Ltd. Figures and dimensions are to be taken in preference to these notes.

NOTES

KEY PLAN

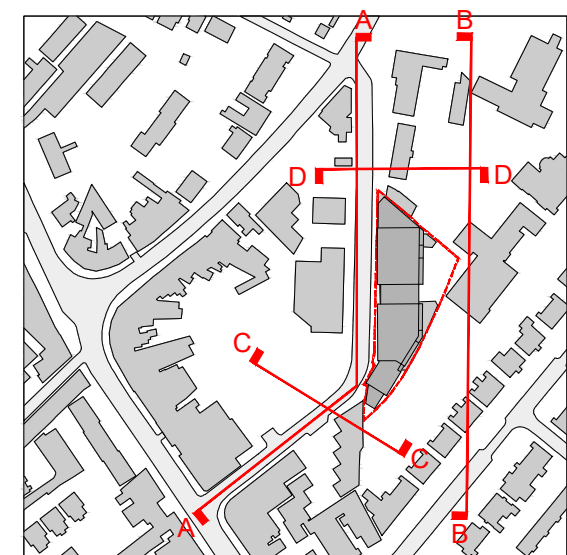

## PLANNING

REVISIONS



Project:  
21-57 WILLOW WAY  
SYDENHAM

Client:  
KITEWOOD ESTATES LTD

Scale:  
1:100 @A0  
1:200 @A2

Title:  
Existing Elevations

Drawing Number:  
KTW034-DCR-EX-EL-A-0002

Date: 29.11.2022 Drawn by: HD Approved by: CD


DC ARCHITECTURE+DESIGN  
Unit 112, Highgate Studios, 12-14 Highgate Road, LONDON N6 1TL  
Tel: +44 (0)20 784 8000 Fax: +44 (0)20 784 8022  
Email: info@DCArchitecture.com



NOTES:

REVISIONS

PLANNING

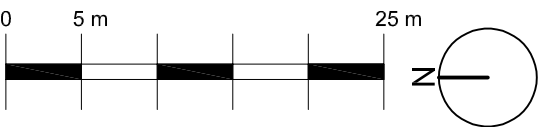

Project :  
21 - 57 Willow Way  
Sydenham

Client :  
Kitewood Estates Ltd

Scale:  
1:500 @A1

Title :  
EXISTING BLOCK PLAN

Drawing Number :  
KTW034-DCR-EX-PL-A-0002

Date :  
16.11.2022

Drawn by :  
CF

Approved by:  
--



**A** EXISTING BLOCK PLAN  
1:500@A1, 1:1000@A3





**A** EXISTING GROUND FLOOR PLAN  
1:100@A0, 1:200@A2


This drawing is the property of DC Architecture+Design Ltd, and they reserve the copyright. The drawing is based on the written brief for the project. It is not to be reproduced, copied or disclosed in whole or part, to any third party without the written consent of DC Architecture+Design Ltd. All rights are reserved. The drawing is to be used for reference only. The contractor is to verify all dimensions and conditions on site.

NOTES:

- WAREHOUSE & STORAGE
- OFFICE
- RESIDENTIAL
- CAR REPAIR

REVISIONS

## PLANNING

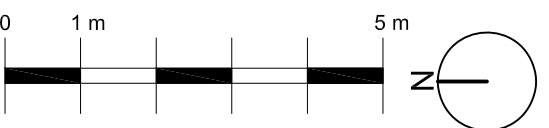

Project :  
21 - 57 Willow Way  
Sydenham

Client :  
Kirewood Estates Ltd


Scale:  
1:100 @A0

Title :  
EXISTING GROUND FLOOR PLAN

Drawing Number :  
KTW034-DCR-EX-PL-A-0003

Date : 16.11.2022 Drawn by : CF Approved by : --



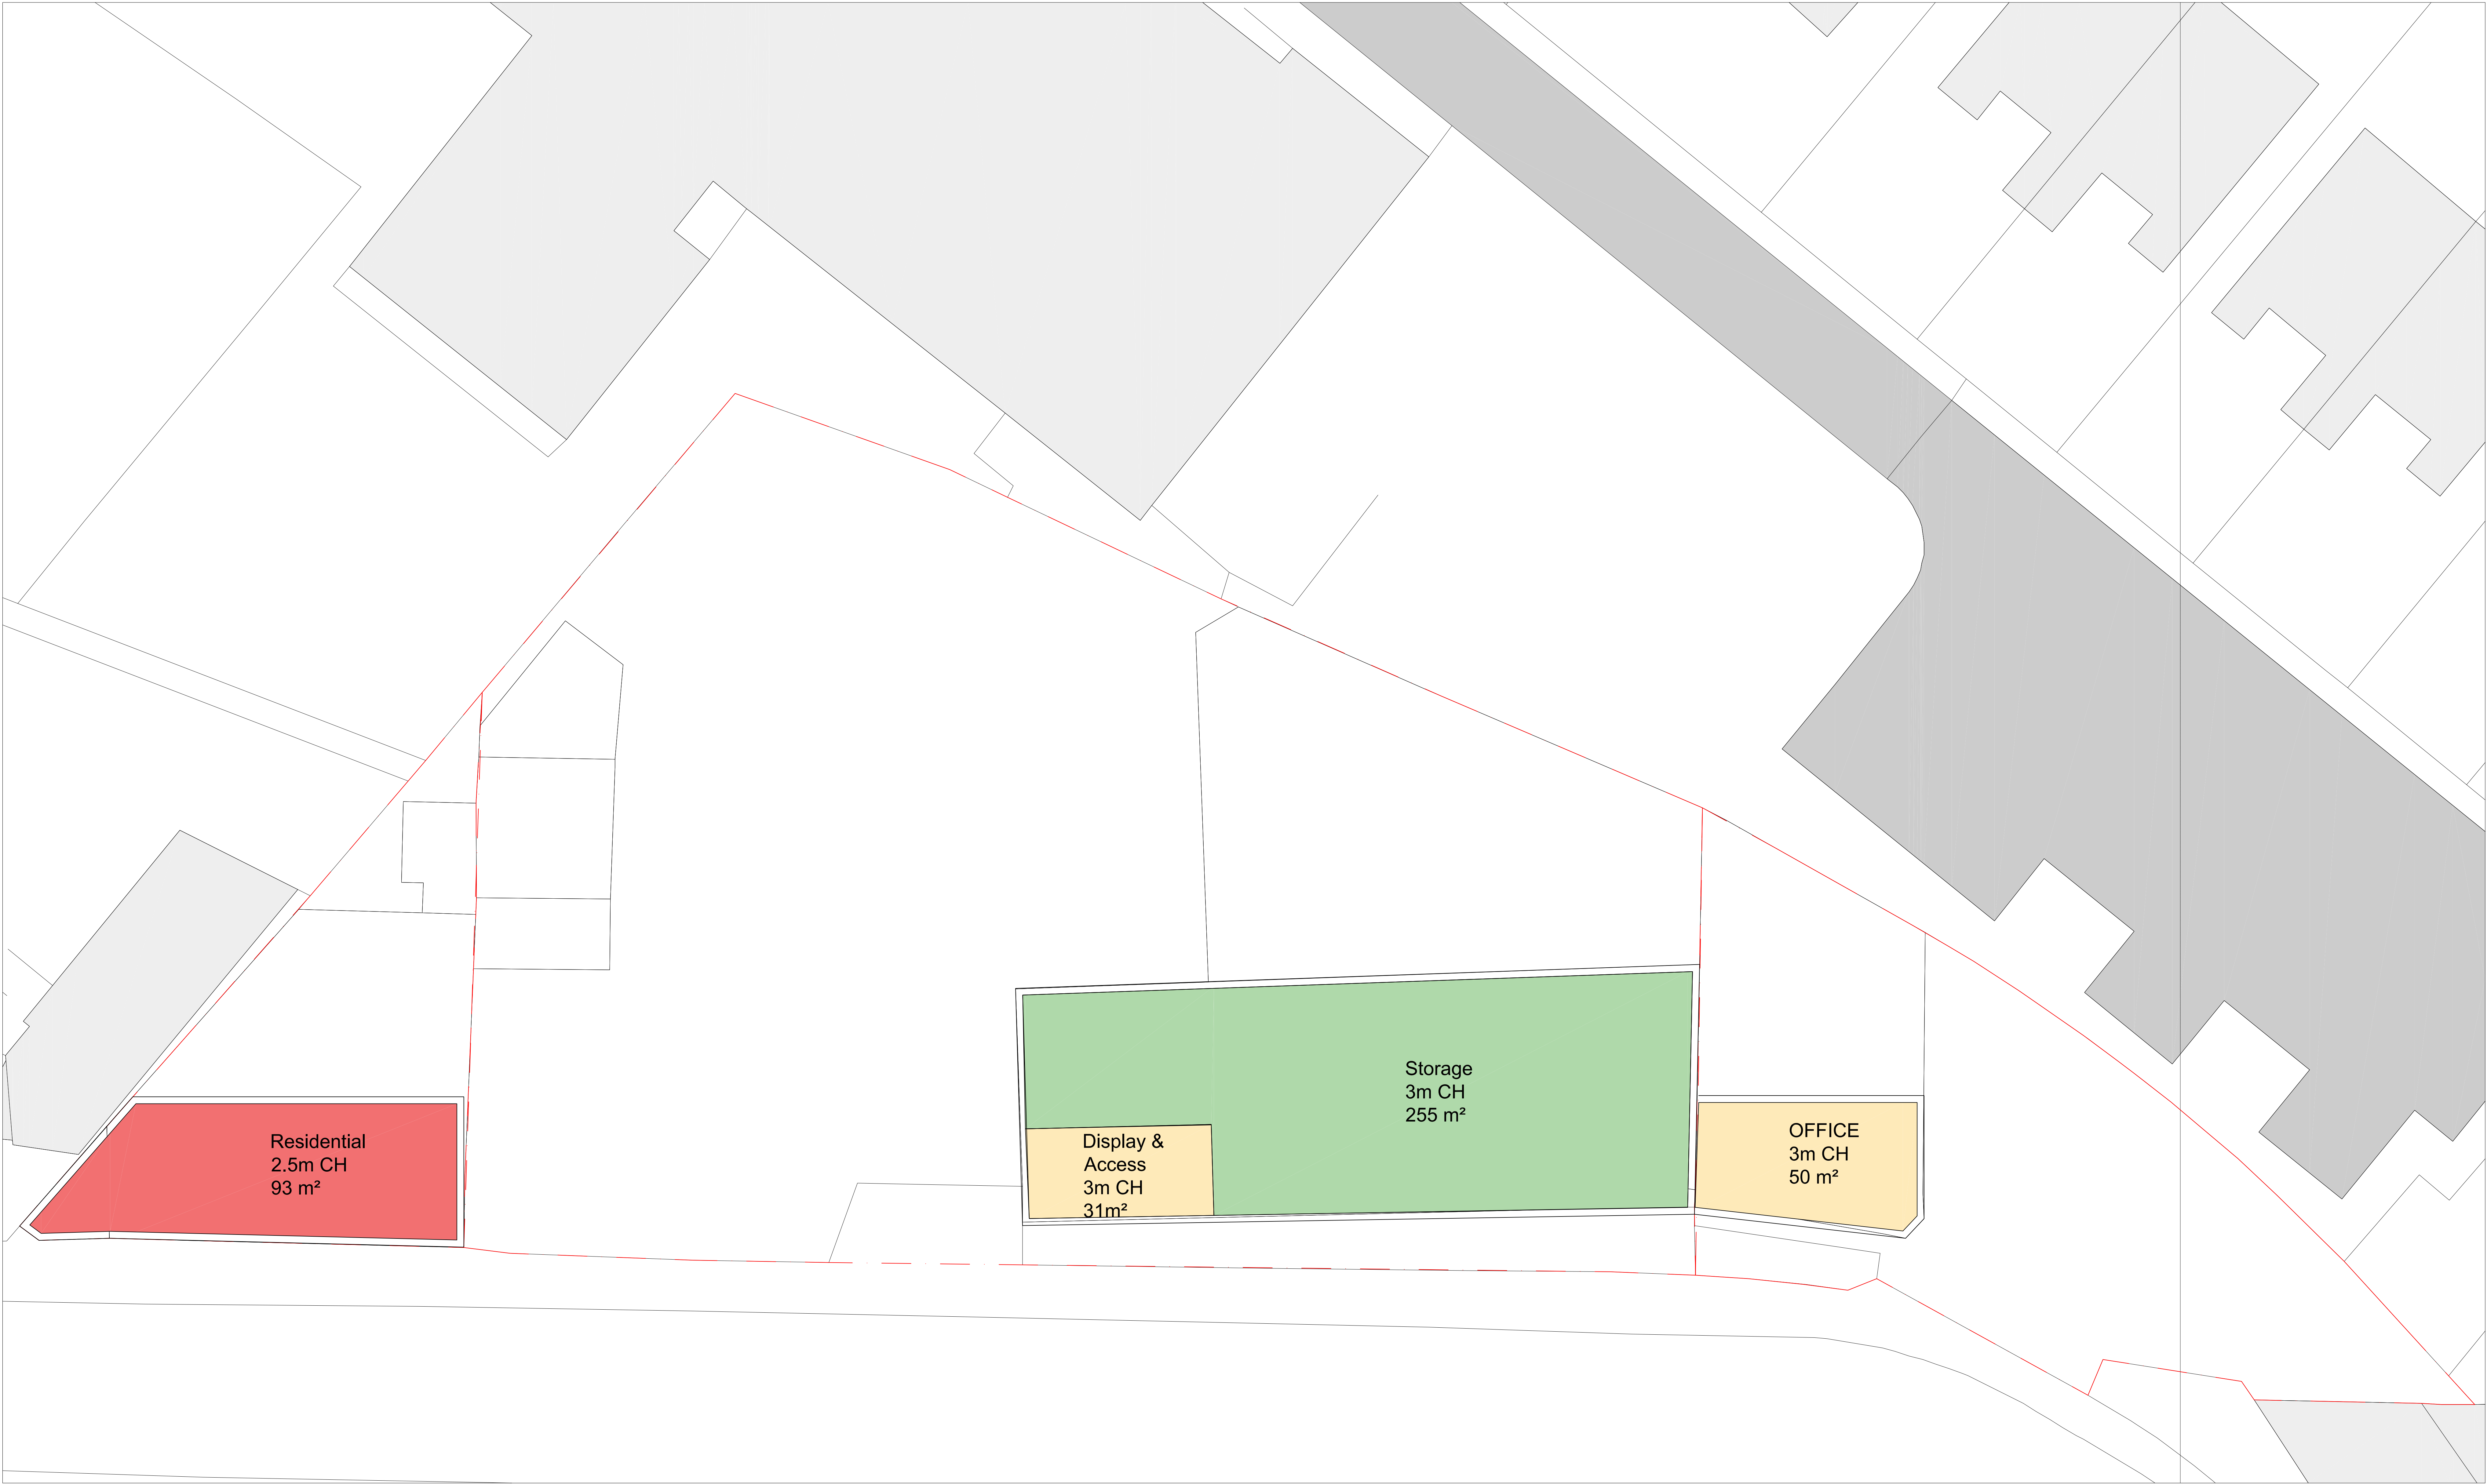

**A** EXISTING FIRST FLOOR PLAN  
1:100@A0, 1:200@A2


This drawing is the property of DC Architecture+Design Ltd, and they reserve the copyright. The drawing is based on the information that has been supplied. It is not to be used for any other purpose without the written consent of DC Architecture+Design Ltd. All dimensions are to the centre of dimensions to the walls. The contractor is to verify all dimensions and conditions on site.

NOTES:

- WAREHOUSE & STORAGE
- OFFICE
- RESIDENTIAL
- CAR REPAIR

REVISIONS

PLANNING

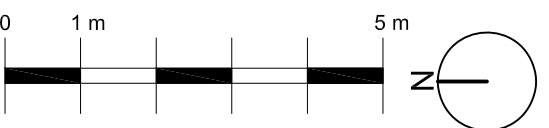

Project:  
21 - 57 Willow Way  
Sydenham


Client:  
Kirewood Estates Ltd

Scale:  
1:100 @A0


Title:  
EXISTING FIRST FLOOR PLAN

Drawing Number:  
KTW034-DCR-EX-PL-A-0004


Date: 16.11.2022 Drawn by: CF Approved by: --

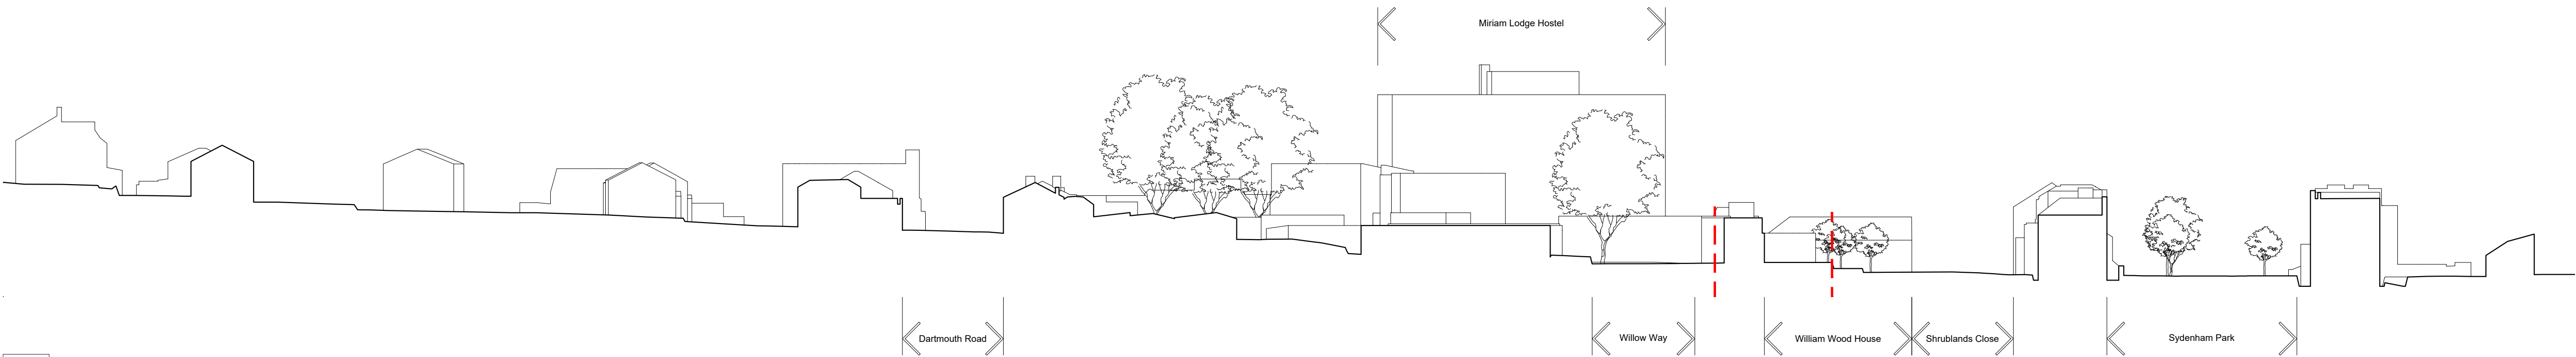


**S** Section A  
1:500@A, 1:1000@A3

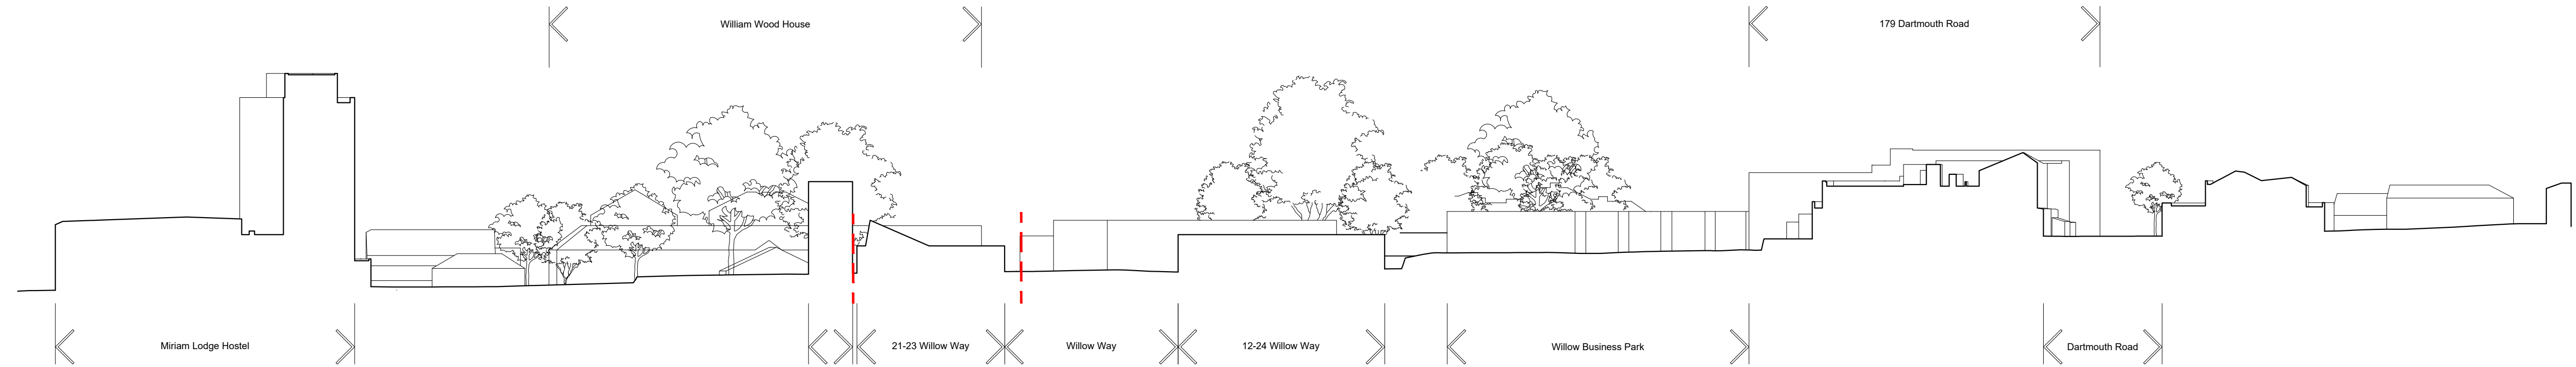

**S** Section B  
1:500@A, 1:1000@A3

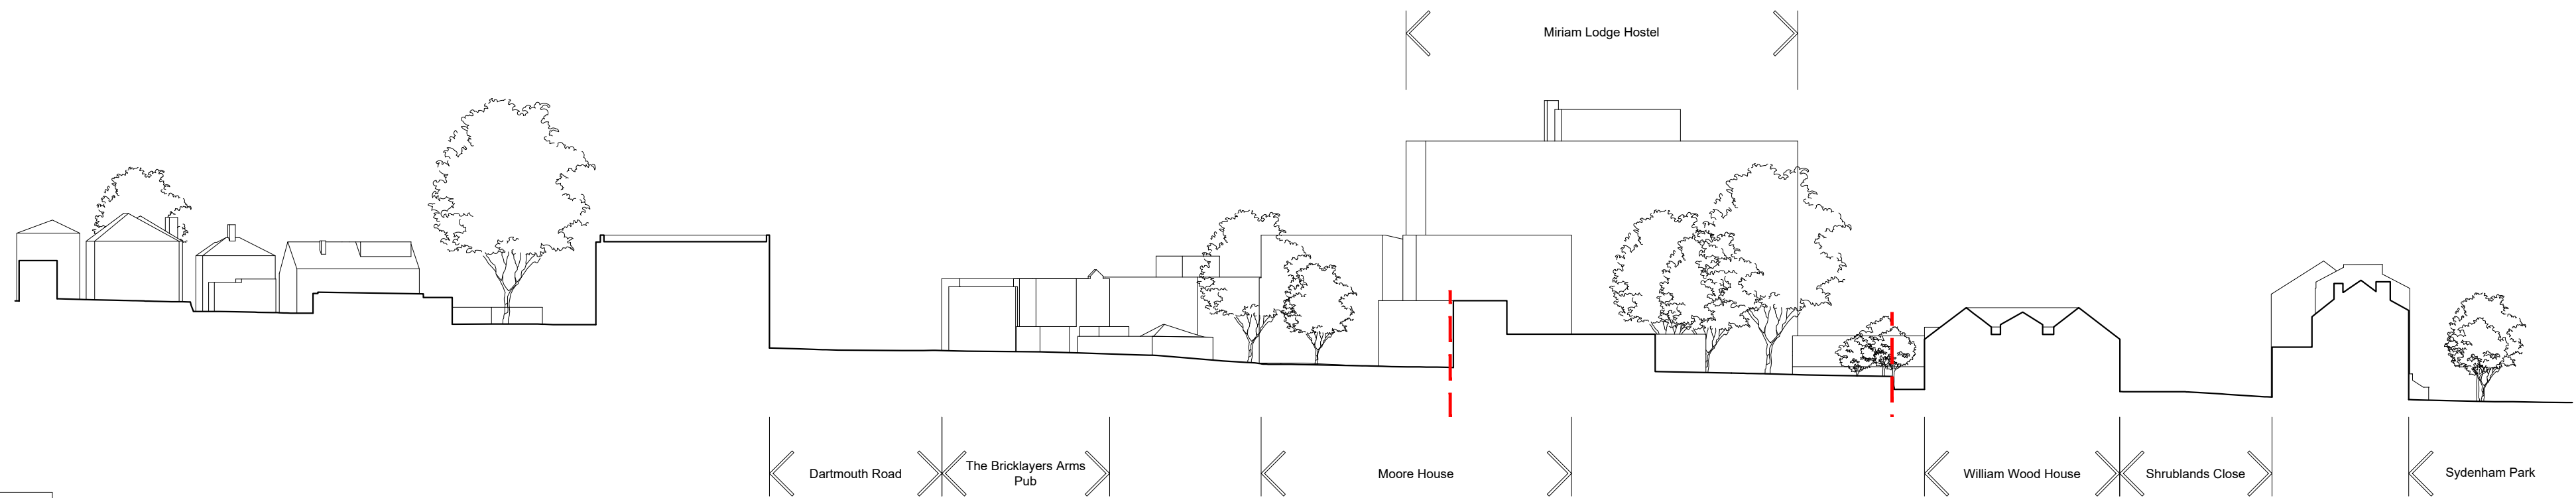


**S** Section C  
1:500@A, 1:1000@A3

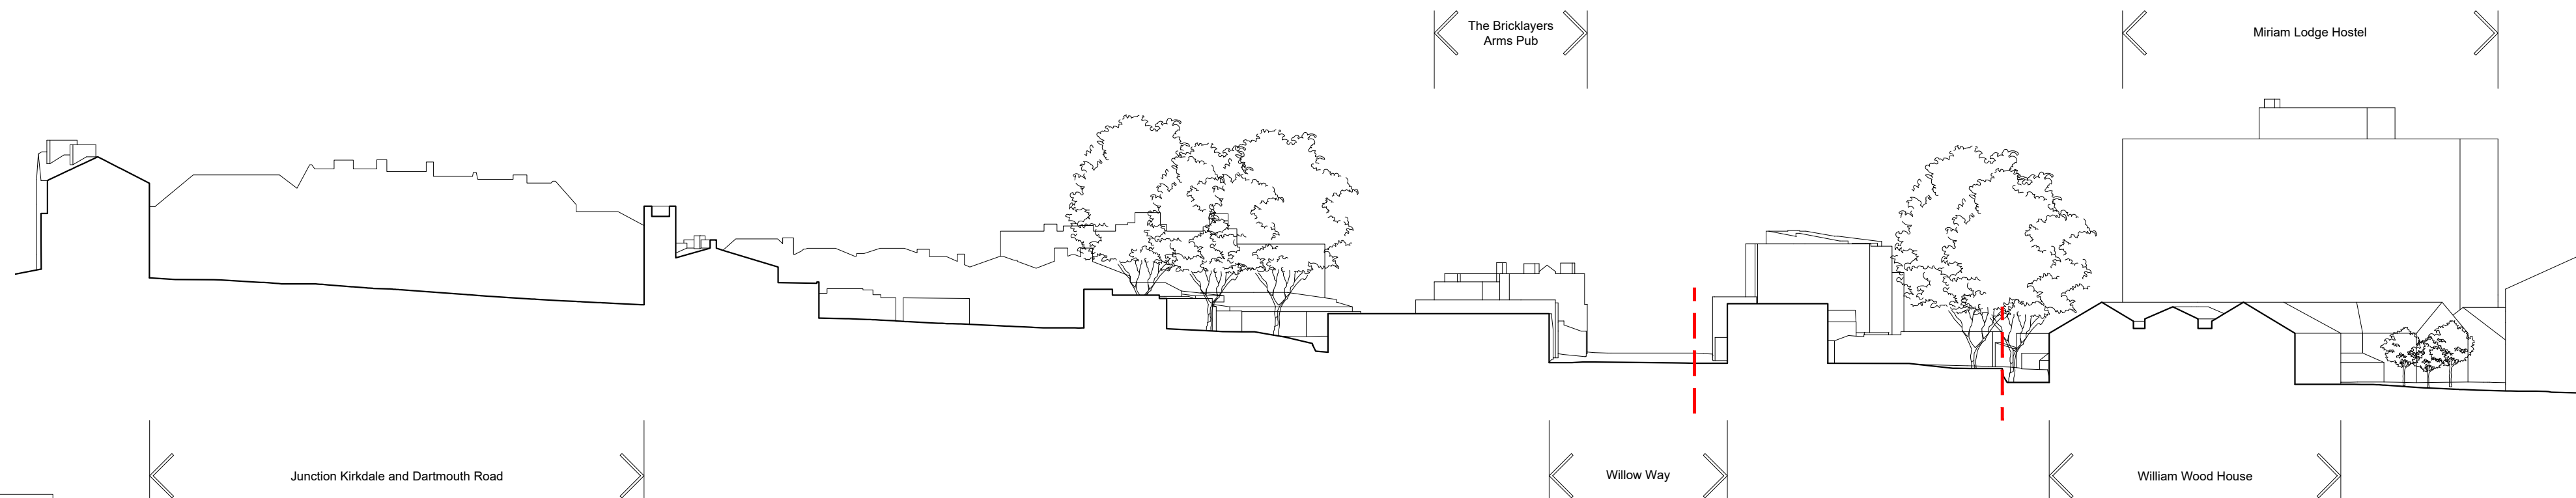

**S** Section D  
1:500@A, 1:1000@A3

This drawing is the property of DC Architecture+Design Ltd, and they reserve the copyright. The drawing is issued on the condition that it is not copied, reproduced, retained or disclosed, in whole or part, to any unauthorised person without the consent from DC Architecture+Design Ltd. Figures and dimensions are to be taken in preference to those scaled. The contractor is to verify all dimensions and conditions on site.

NOTES:

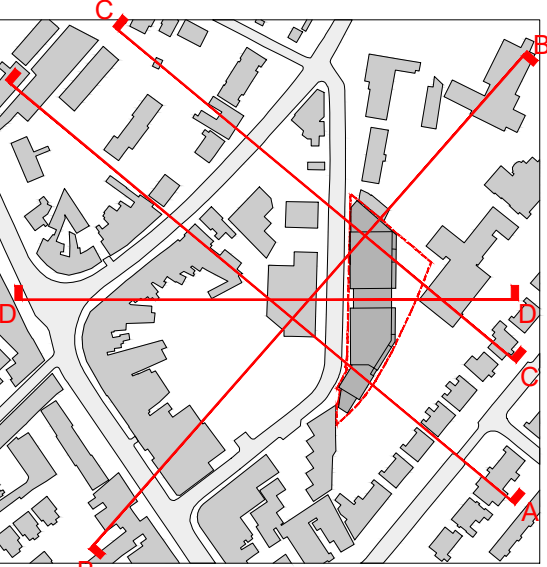

## PLANNING

### REVISIONS



Project :  
21-57 WILLOW WAY  
SYDENHAM

Client :  
KITEWOOD ESTATES LTD

Scale:  
1:500 @A1  
1:1000 @A3

Title :  
Existing Site Sections

Drawing Number :  
KTW034-DCR-EX-SE-0001

Date : 25.11.2022  
Drawn by : HD  
Approved by : CD